




FACILITY CONSTRUCTION BULLETIN No. 3833

Prepared by the Port Authority Construction Management Division

Issued
2/11/2019

Prepared By
D. MYHRE/JPR

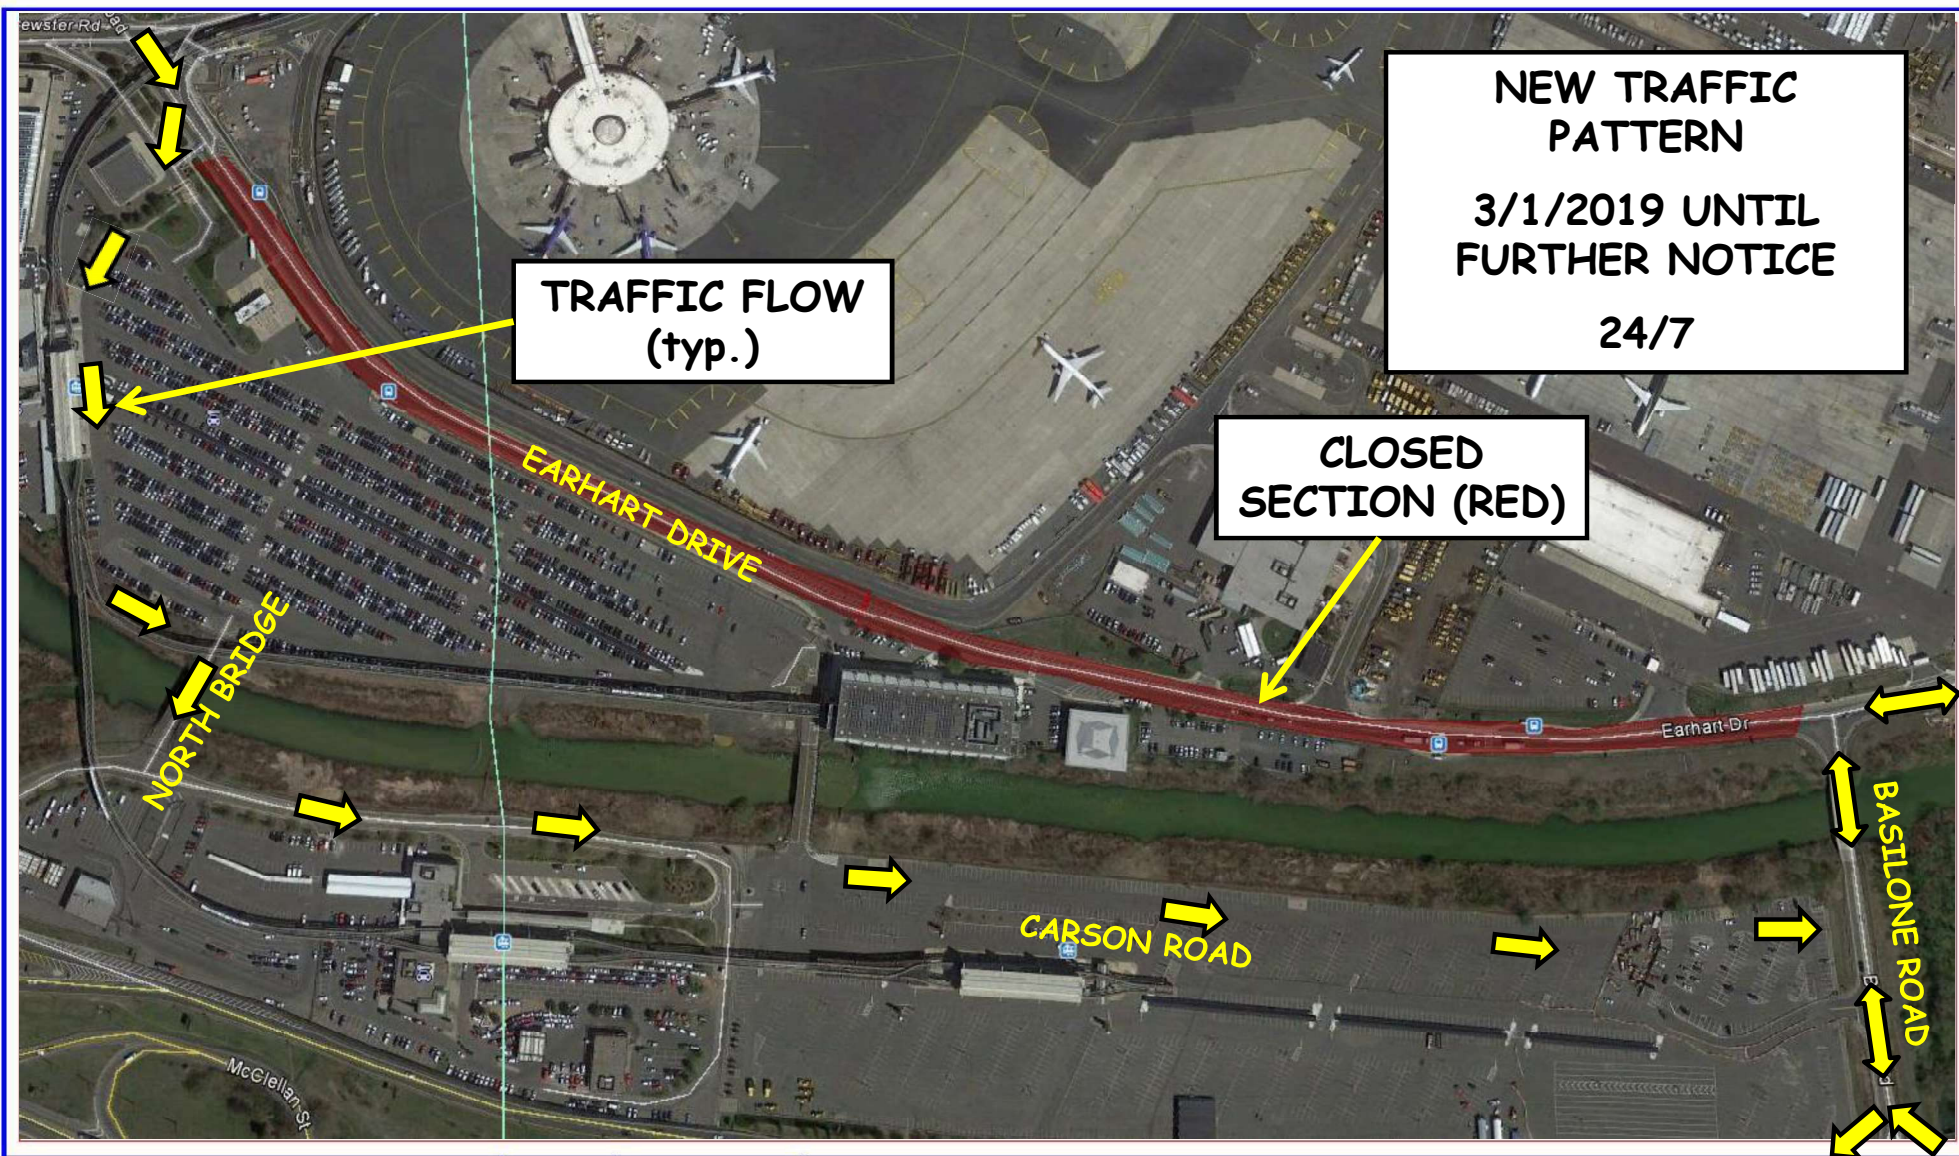

NEWARK LIBERTY INTERNATIONAL AIRPORT


2/11/2019

EWR 154.395.

NORTH BRIDGE DETOUR

Beginning on Friday March 1st, 2019 contractor, Conti will route all southbound traffic on Earhart past the P3 Airtrain station and across the north bridge where it will turn onto Carson using a dedicated lane. Traffic will then proceed south on Carson to Basilone where they can make a left turn. This configuration will remain in place for the rest of the project.

Map "A" - North Bridge Detour

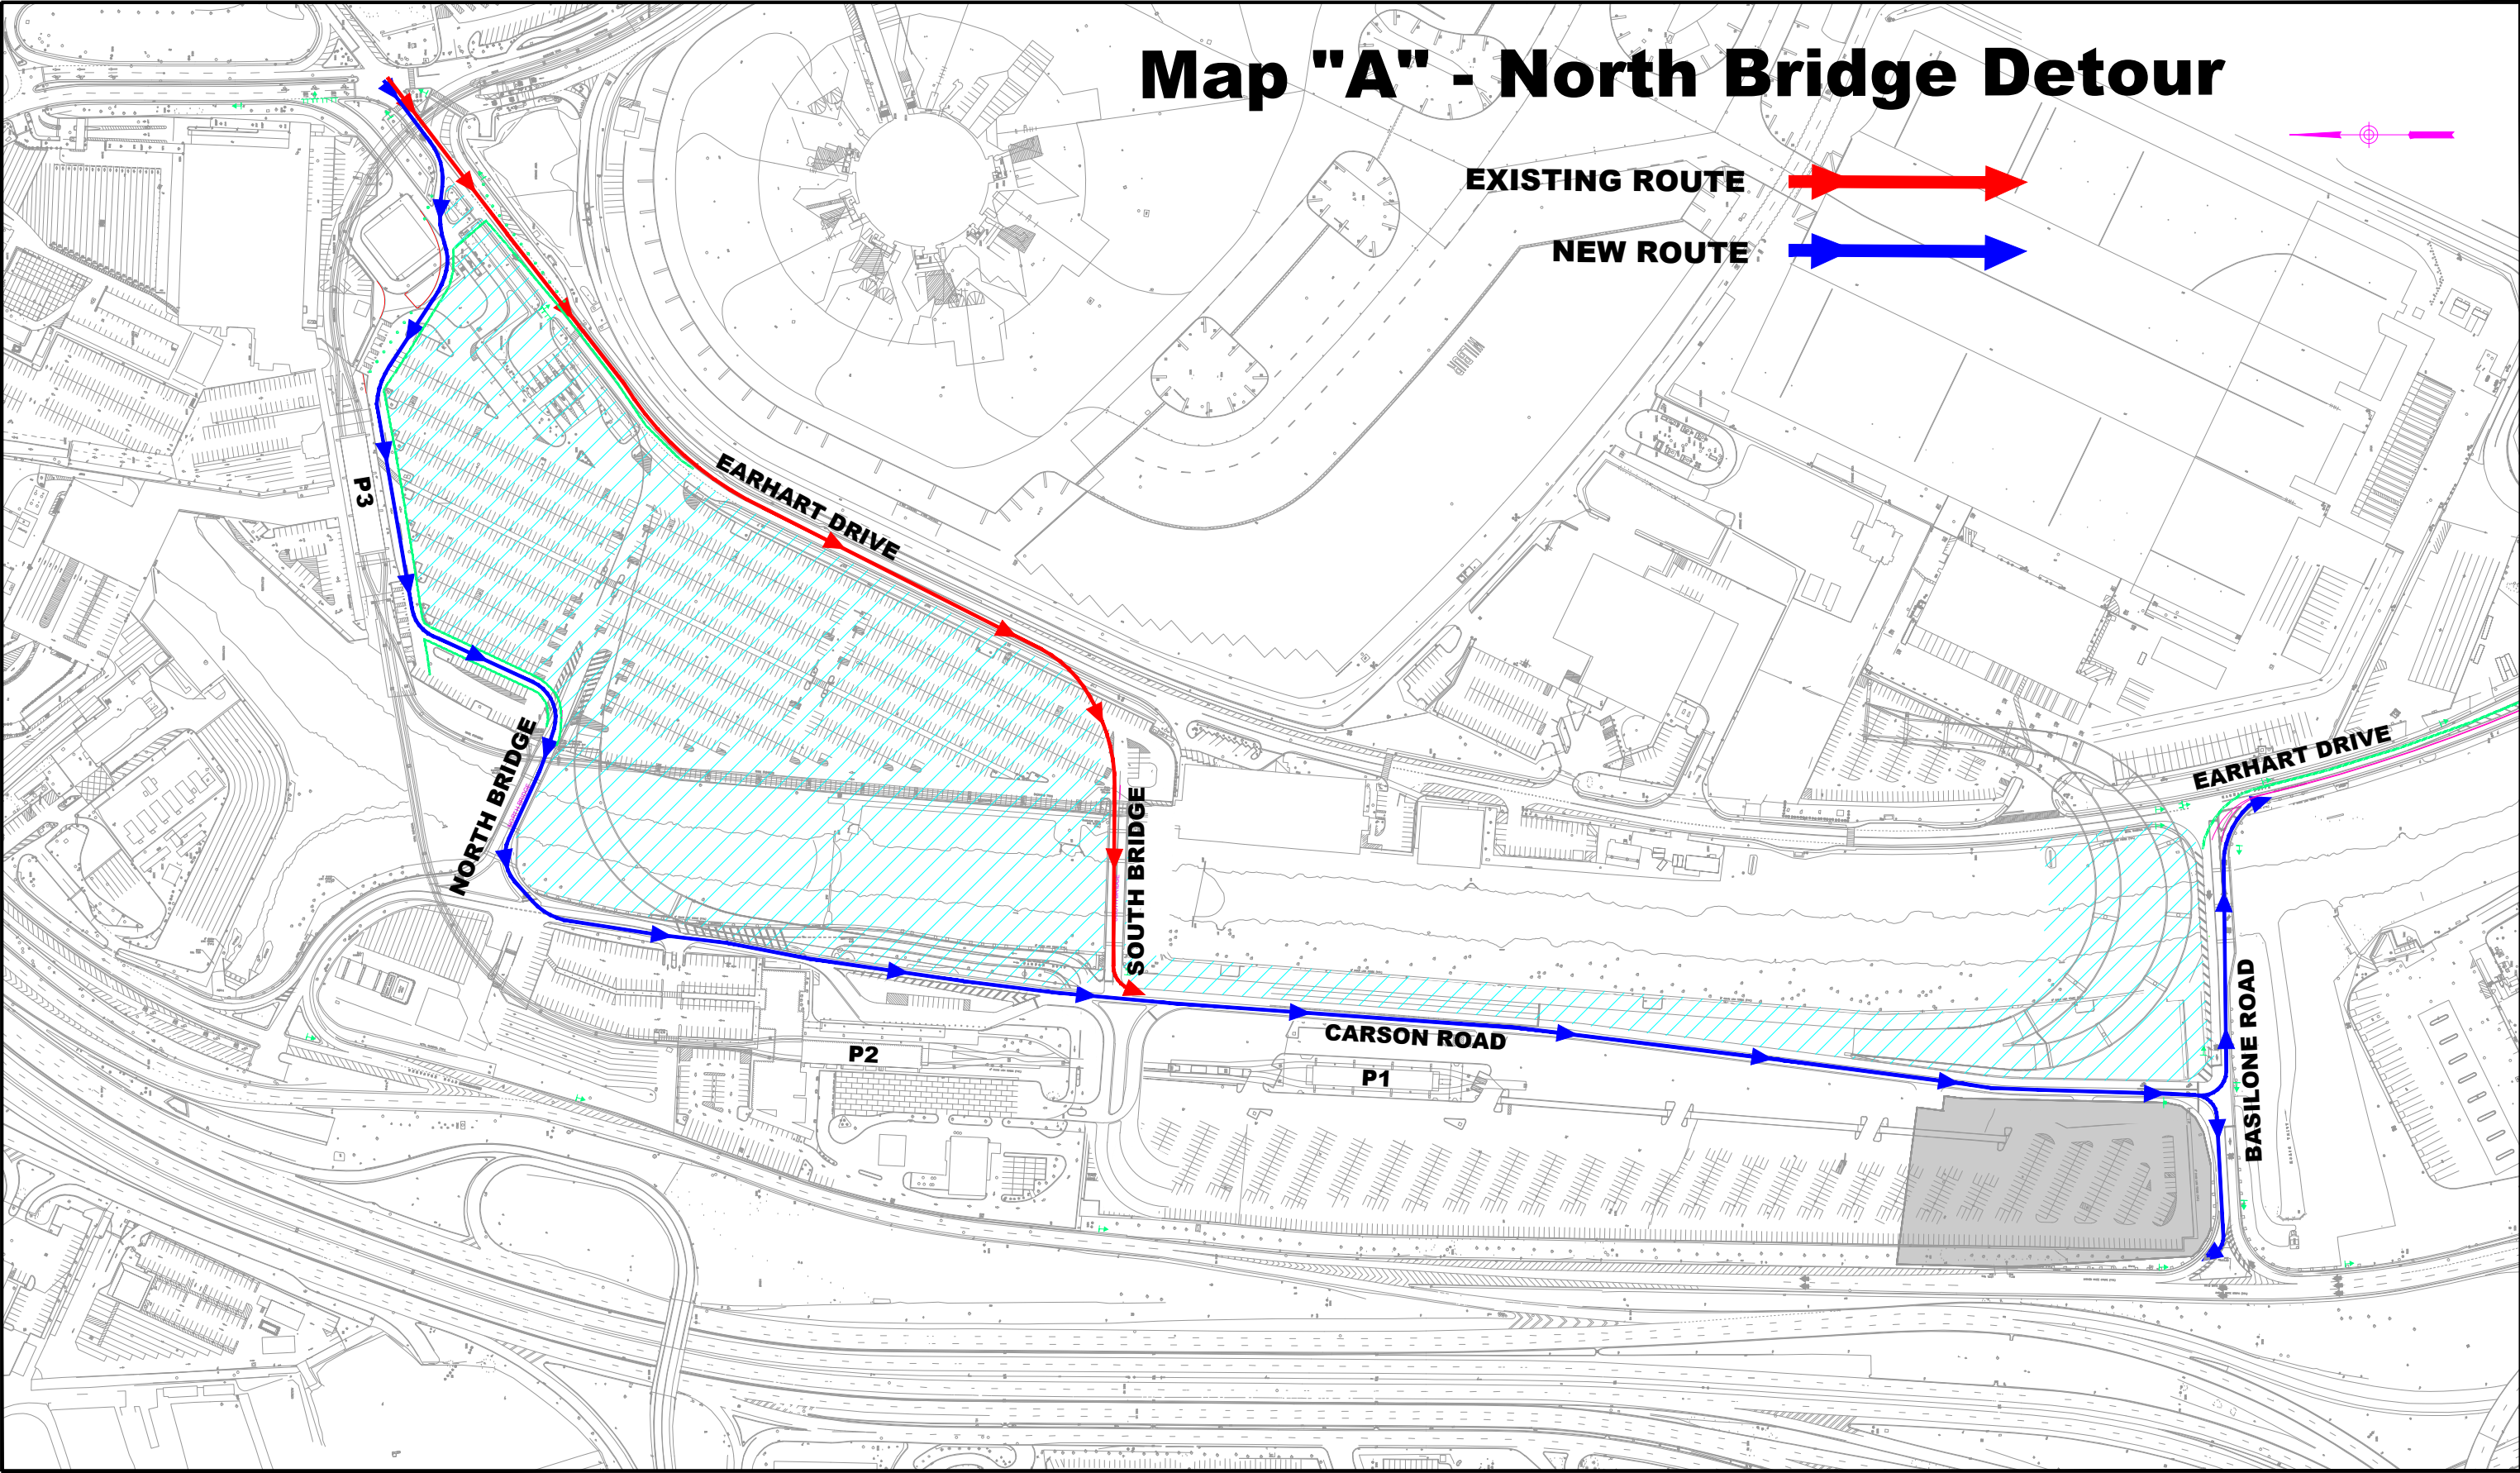

THE PORT AUTHORITY OF NY & NJ	Project:	Title: NORTH BRIDGE (N38) DETOUR (EWR-154.395, Bridges N61, N62, N63, At-Grade Roadways and Appurtenances)	Date: February 1, 2019 Scale: NOT TO SCALE	Drawing: SK01 Sheet No.:
---	----------	--	---	------------------------------------